



GROUND FLOOR PLAN = 141,00sqm
 FIRST FLOOR PLAN = 58,00sqm
 TOTAL AREA = 199,00sqm


GROUND FLOOR PLAN

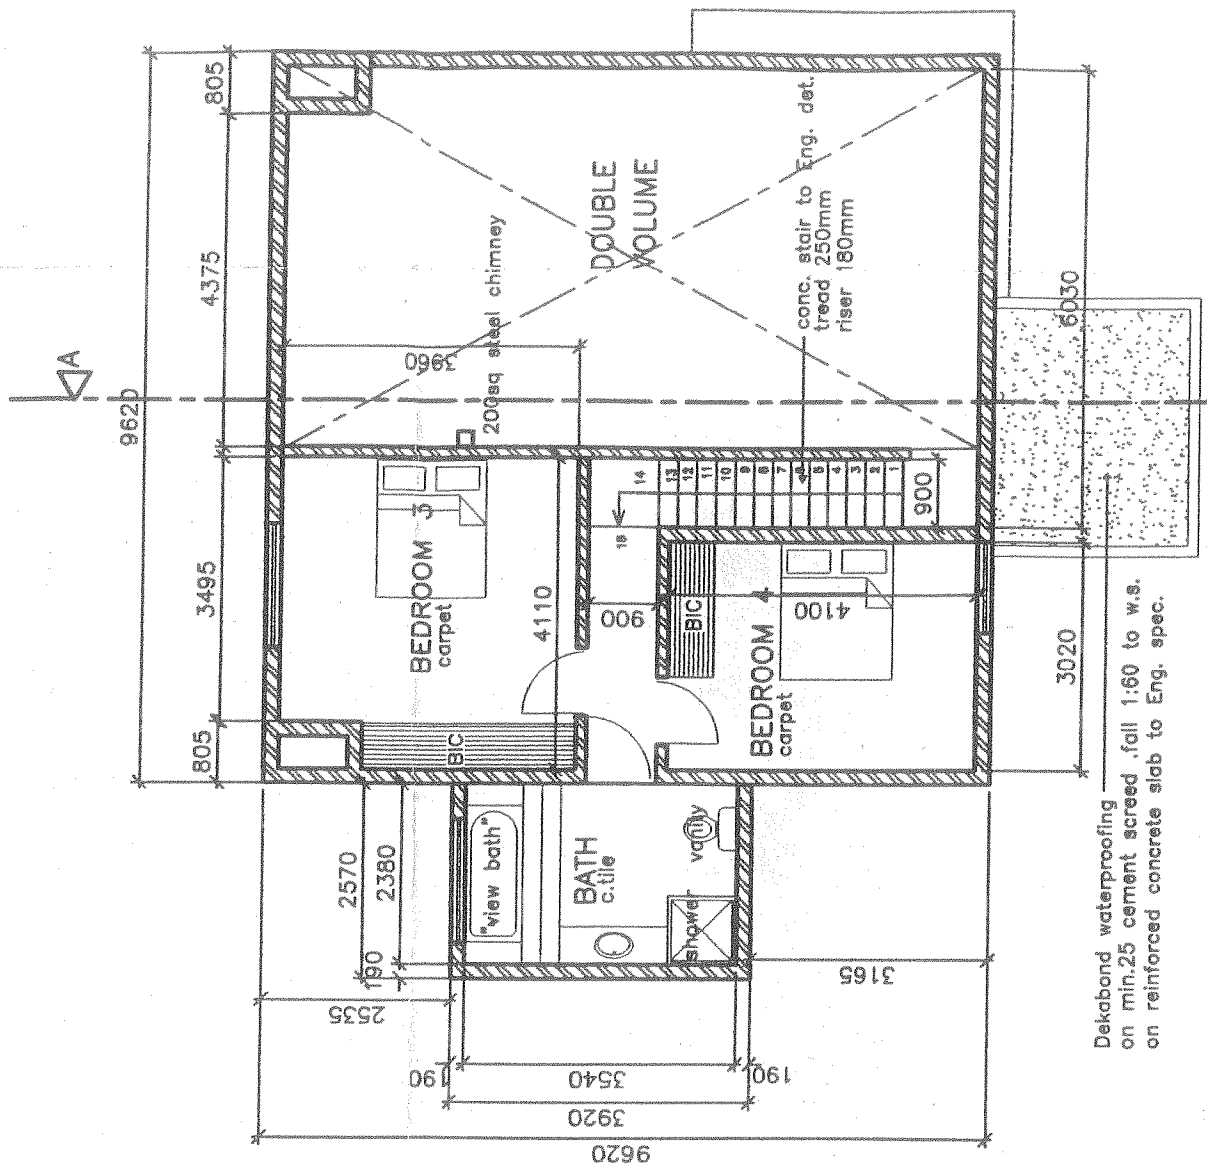

FIRST FLOOR PLAN

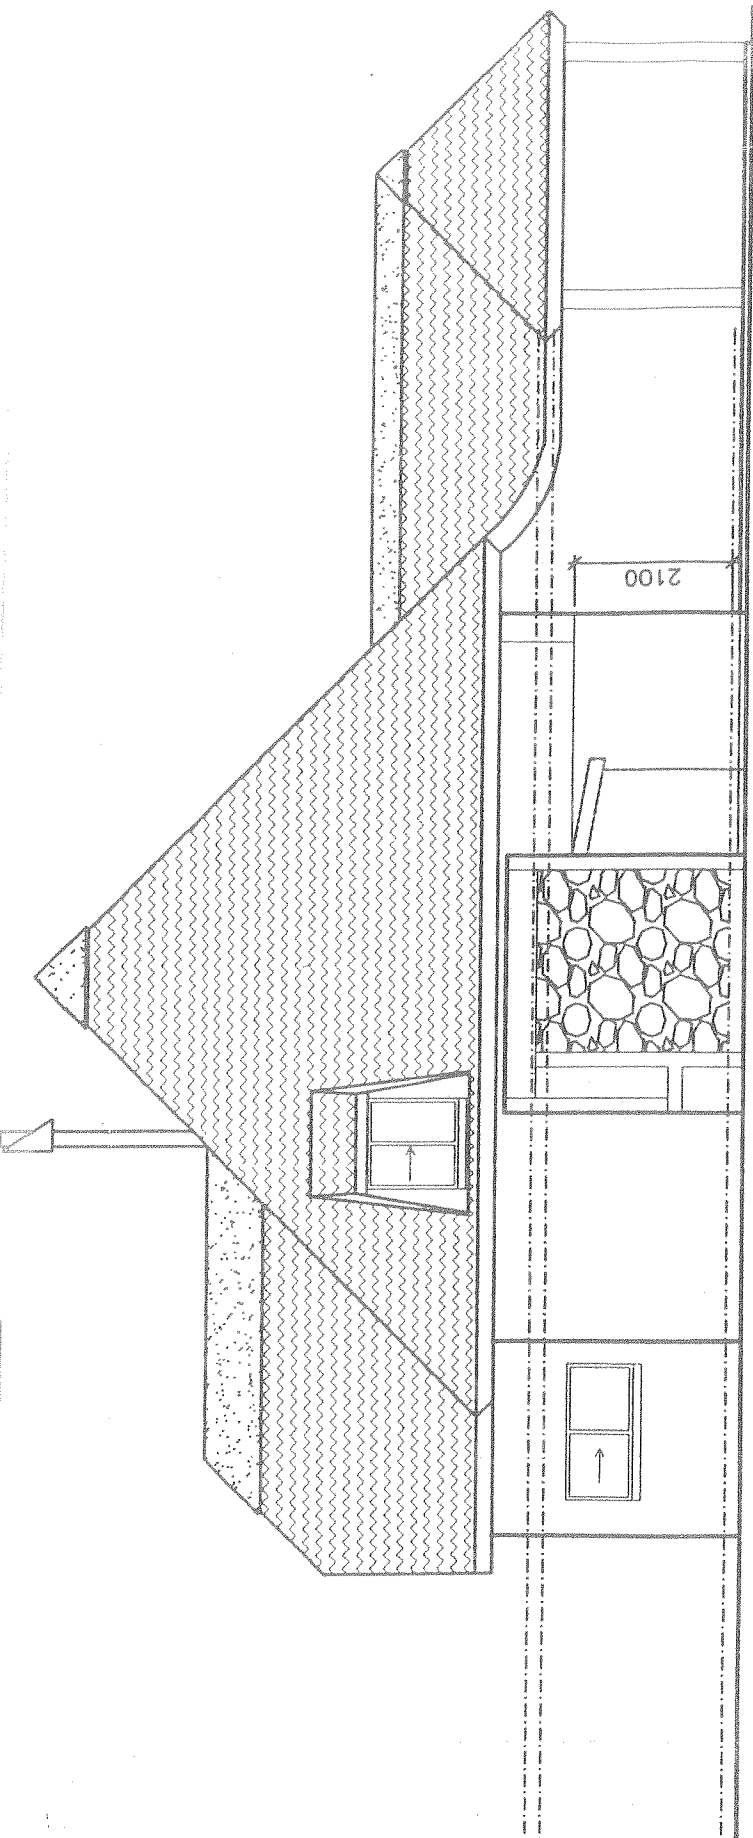



BACK ELEVATION

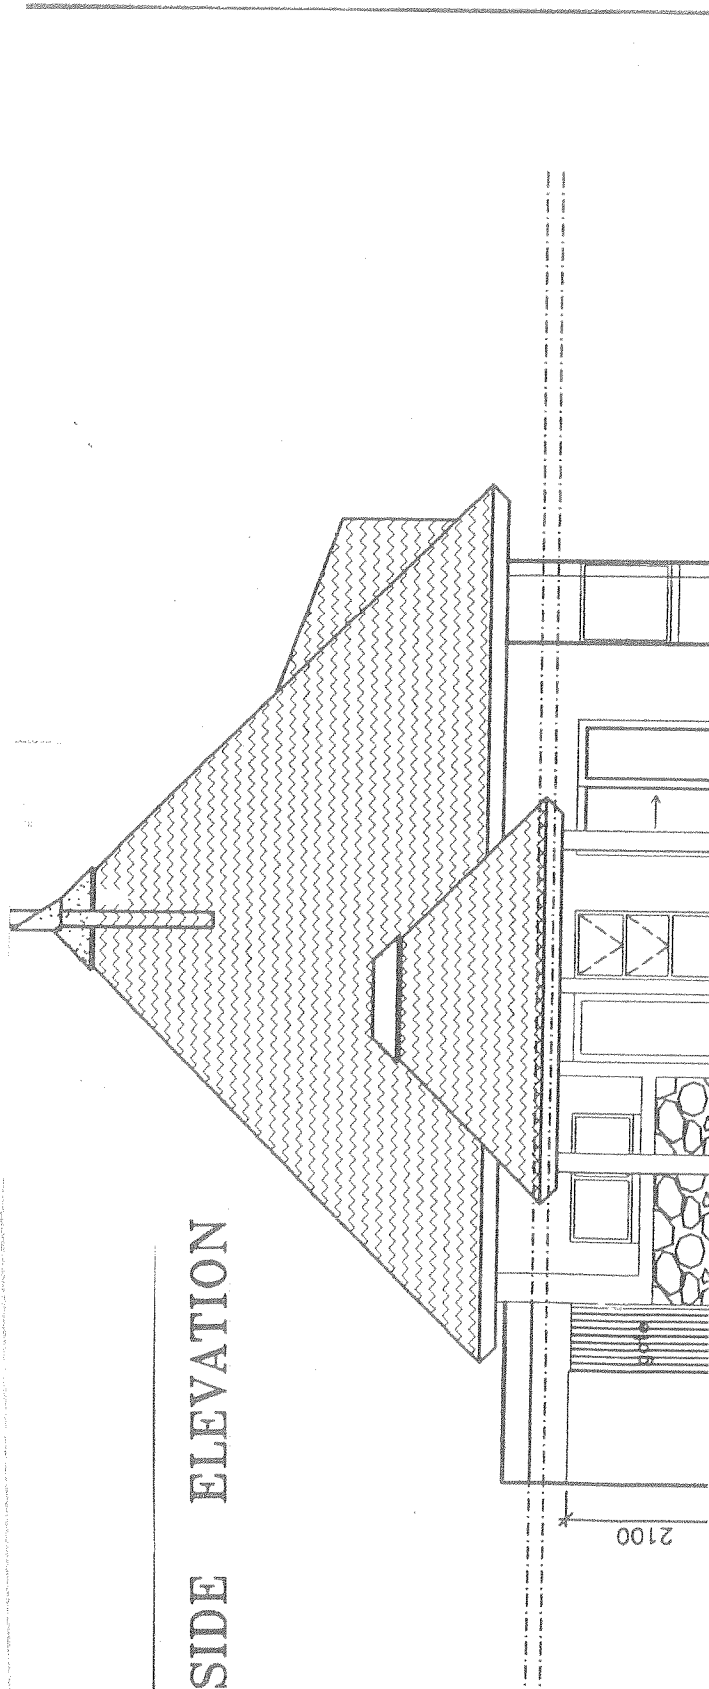

SIDE ELEVATION

SIDE ELEVATION

thatch roofing to comply with SABS standard poles to specialist

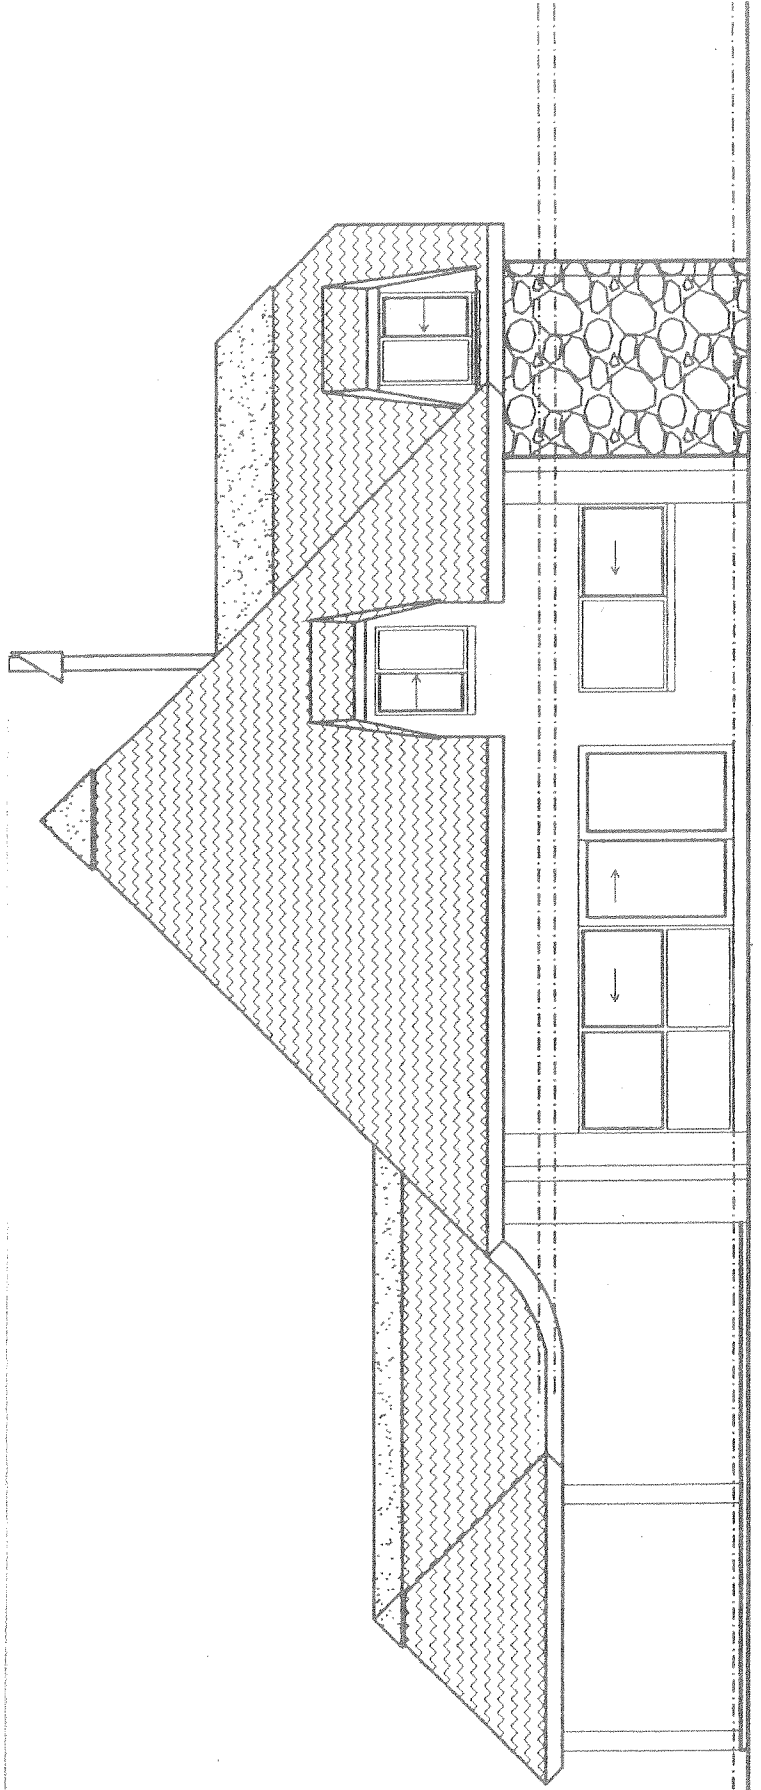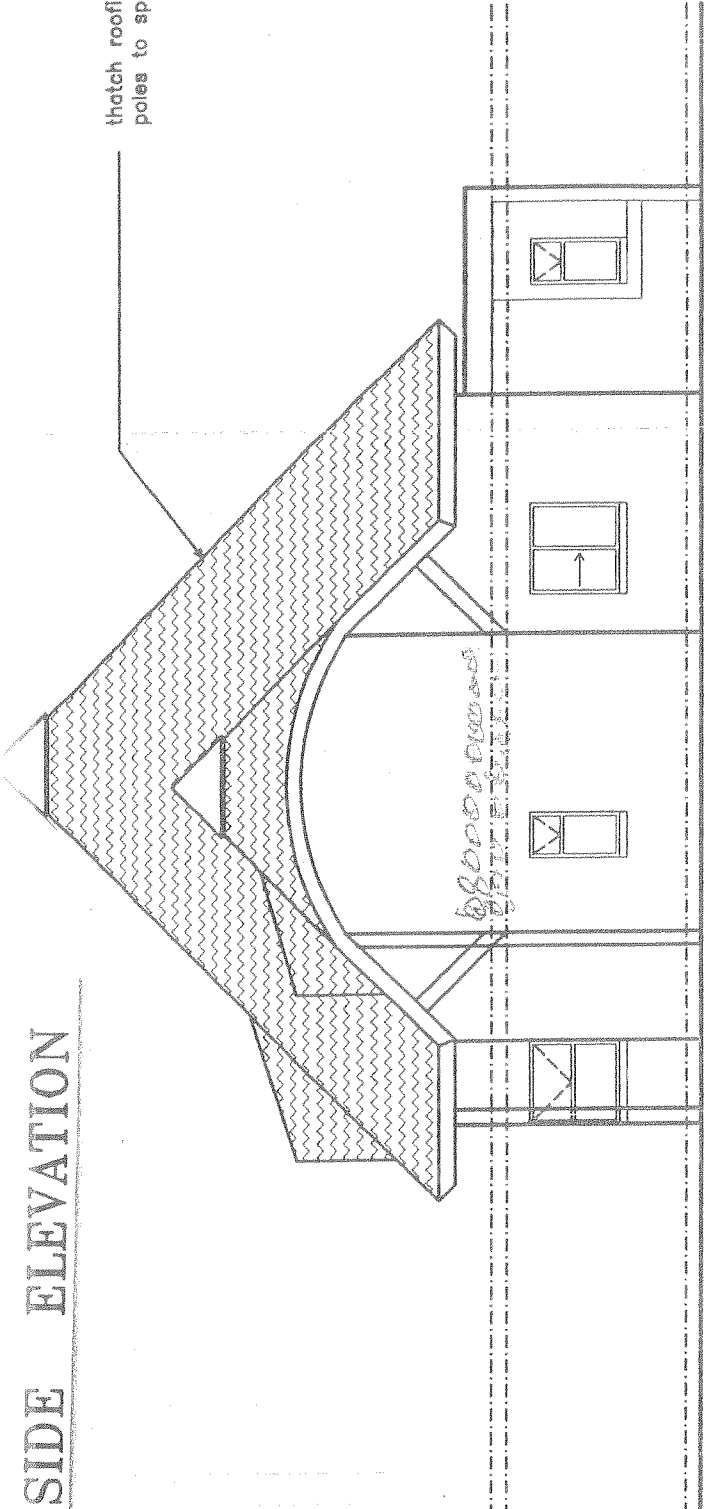

FRONT ELEVATION

SECTION AA

